



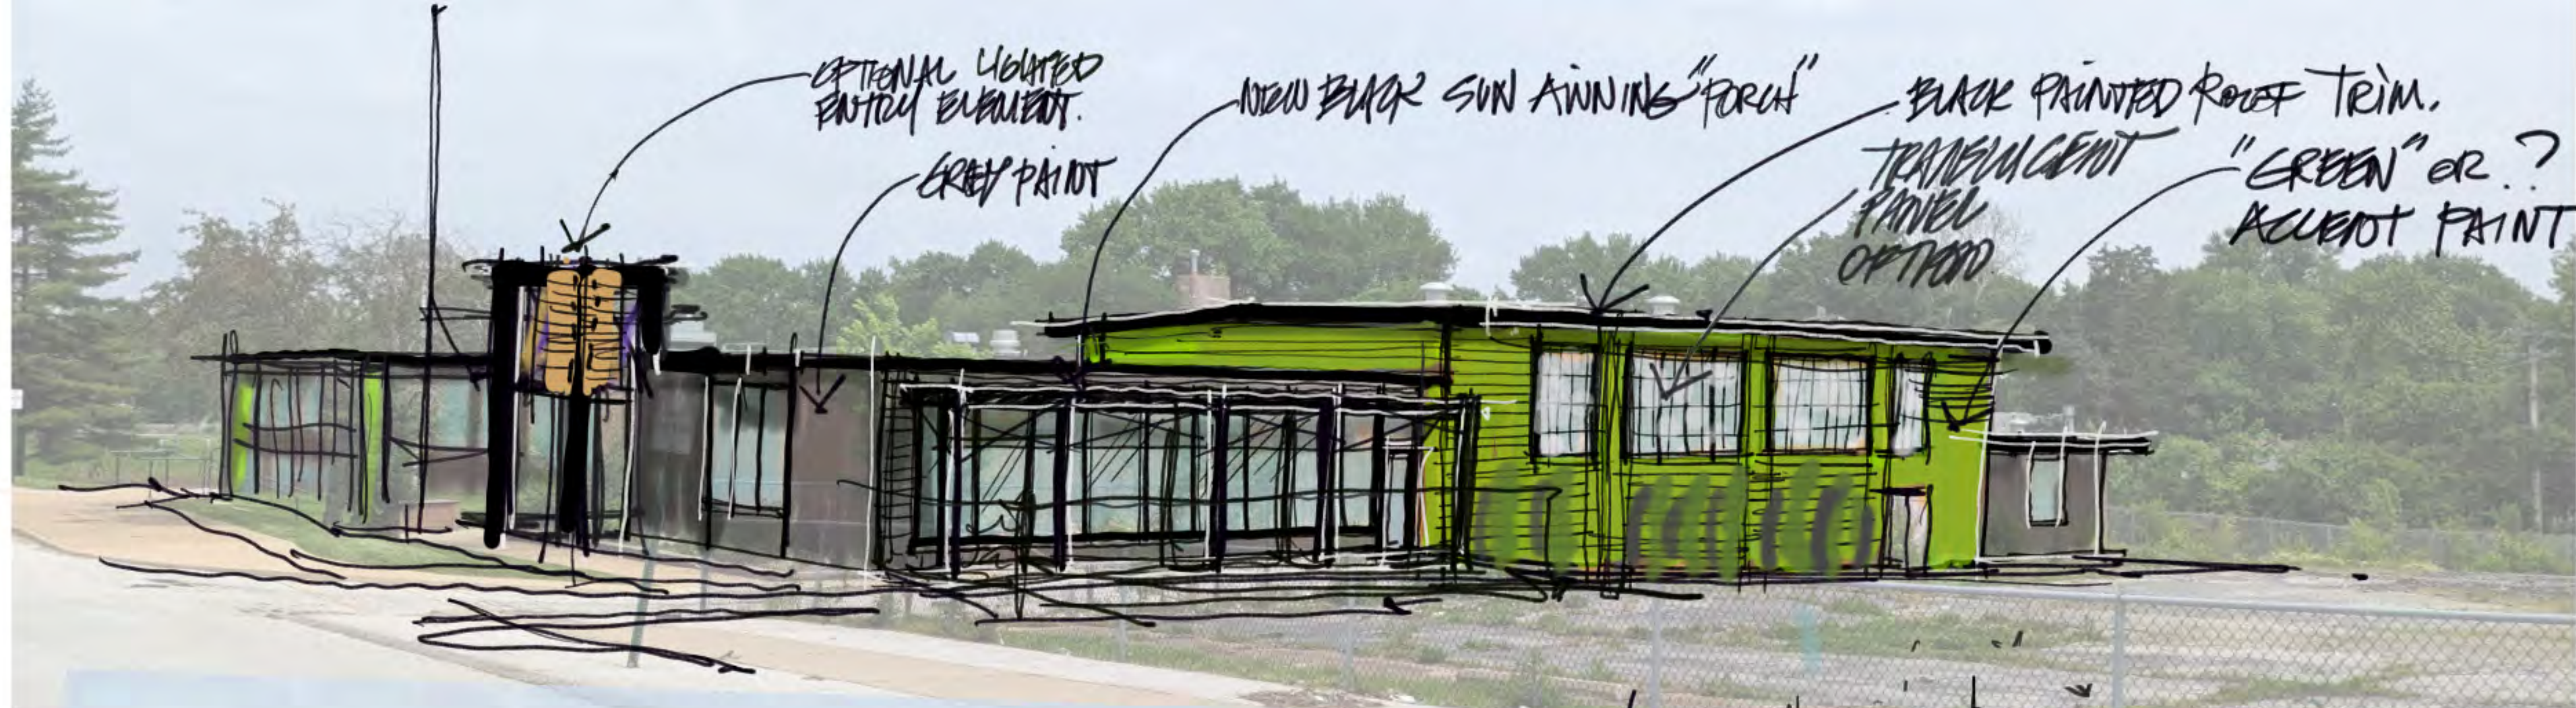

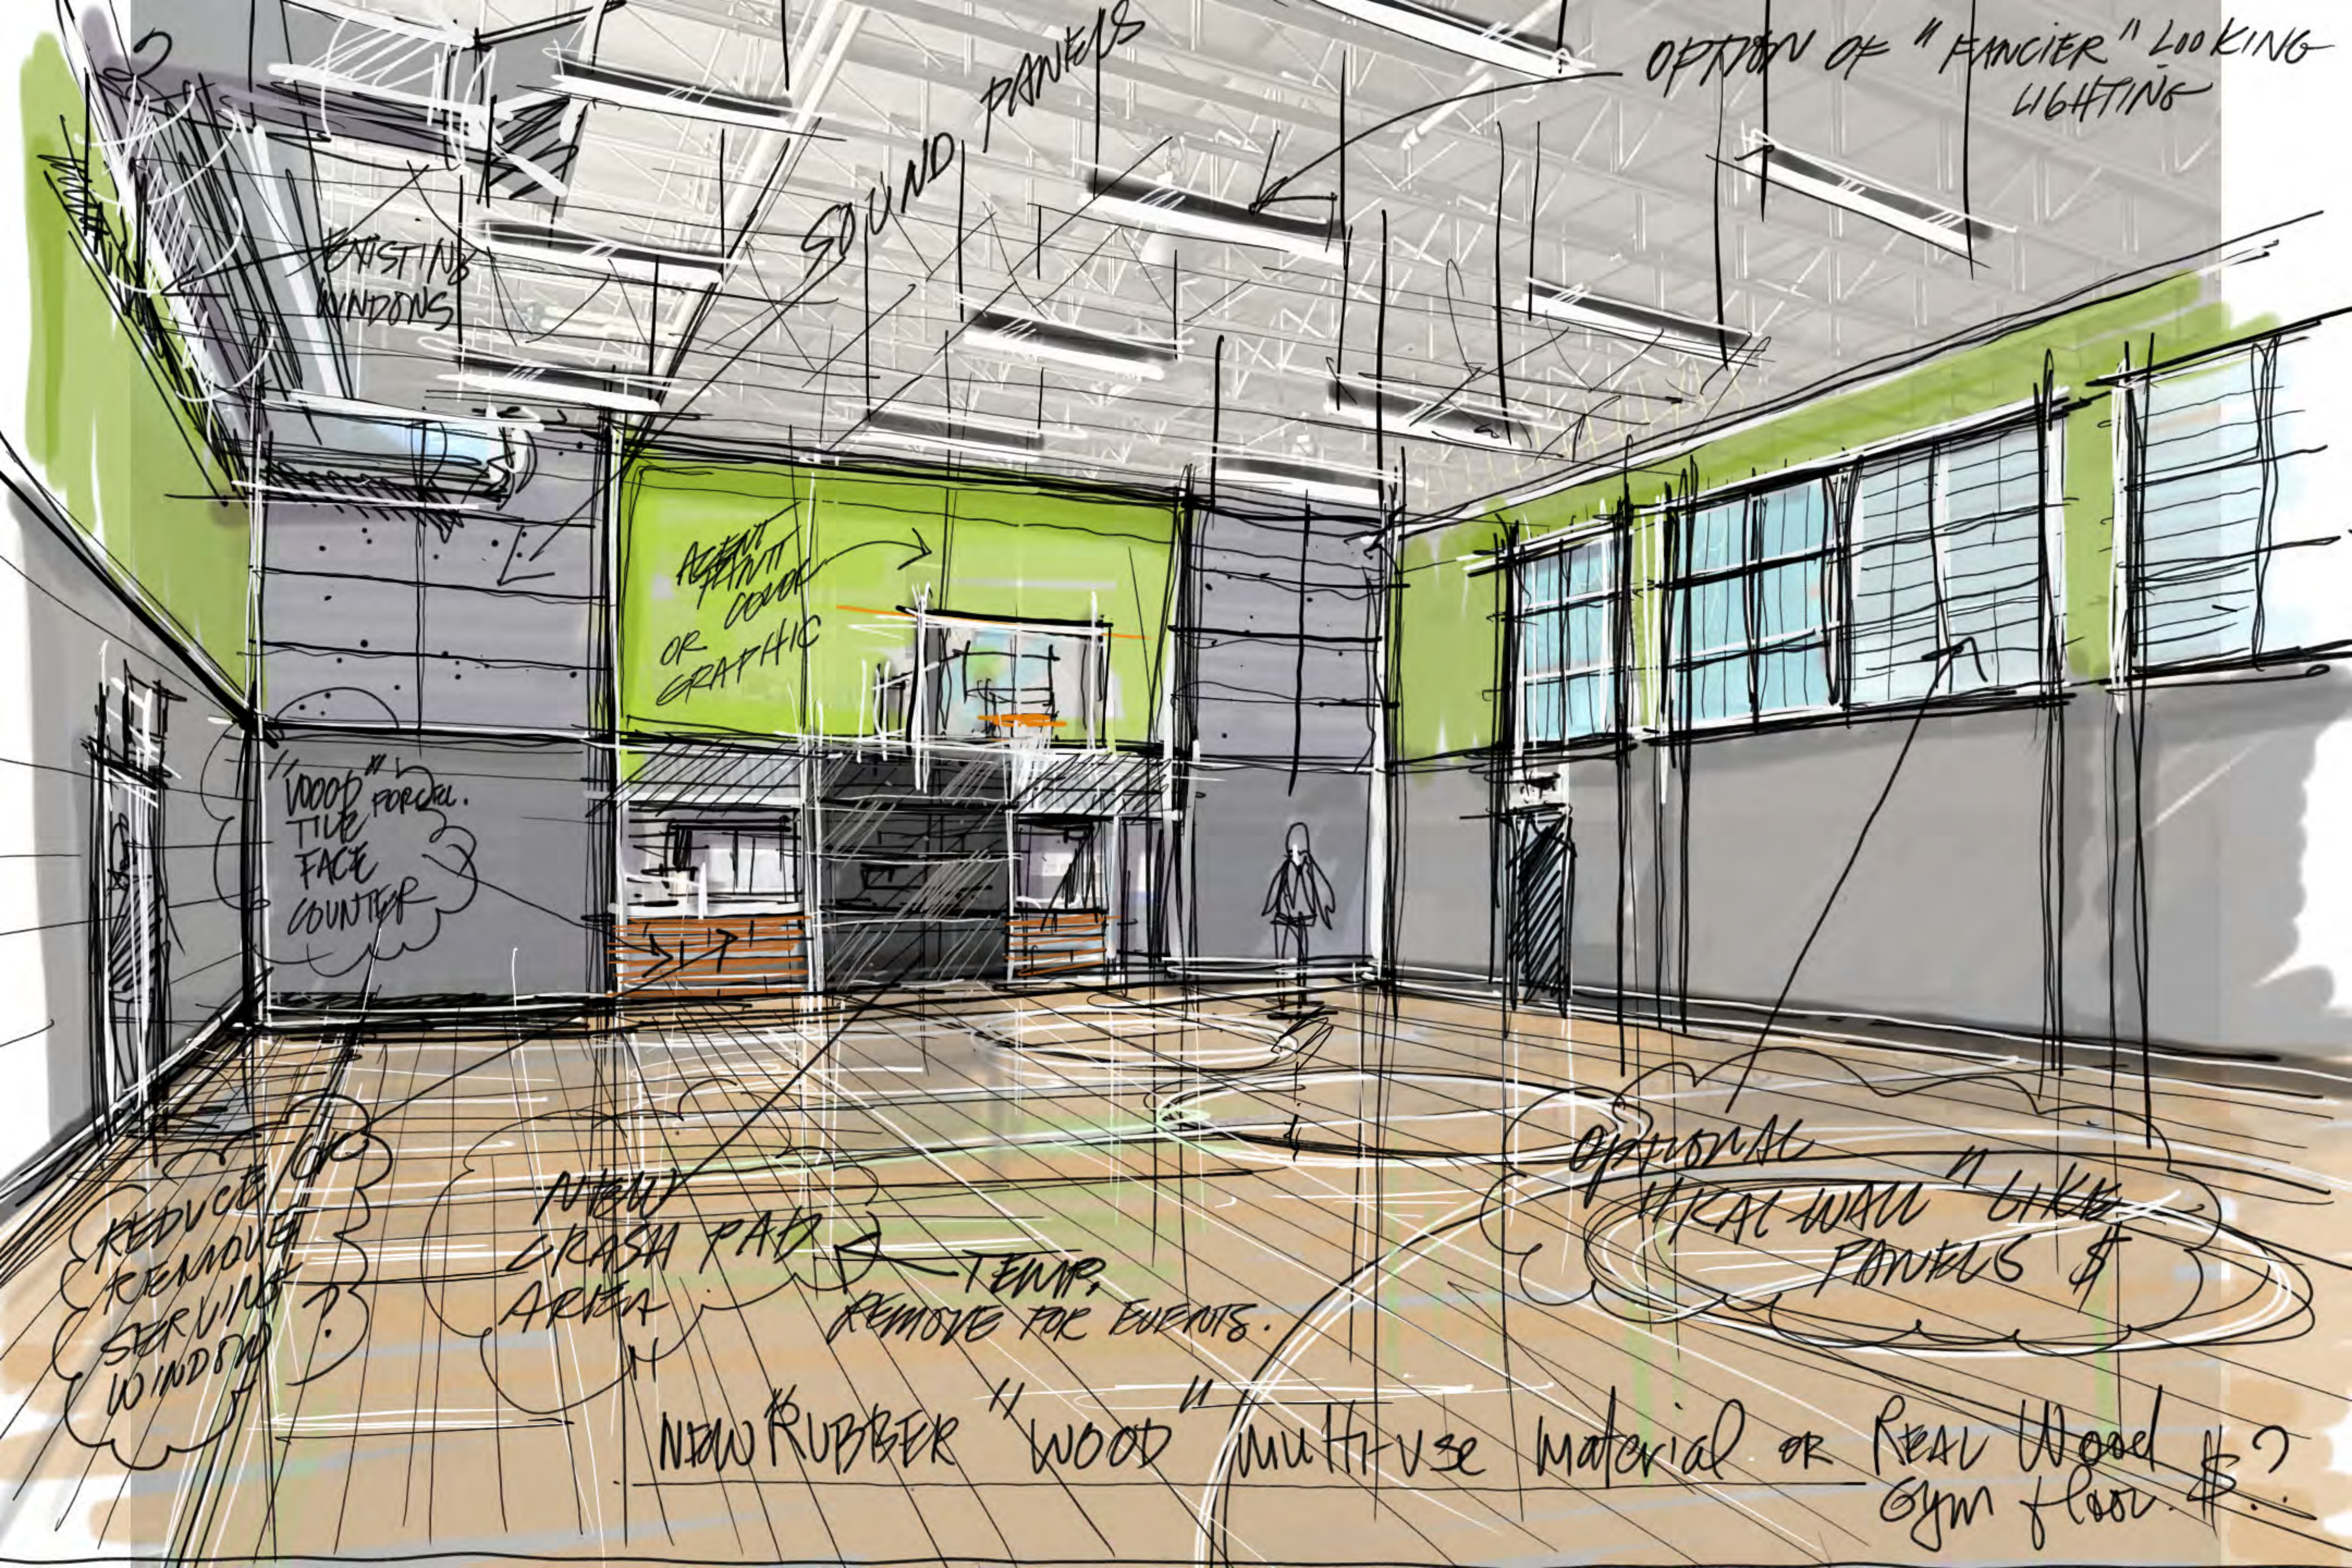

OPTION OF "FANCIER" LOOKING LIGHTING

SOUND PANELS

EXISTING WINDOWS

ACCENT WALL COLOR OR GRAPHIC

WOOD TILE PORCEL. FACE COUNTER

REDUCE REMOVED SERVING WINDOW

NEW CRASH PAD AREA


TEMP. REMOVE FOR EVENTS.

OPTIONAL "KAL WALL" LIKE PANELS \$

NEW RUBBER "WOOD" multi-use material or REAL Wood \$? Gym floor \$?




west elevation
scale: 1/8"=1'-0"+_

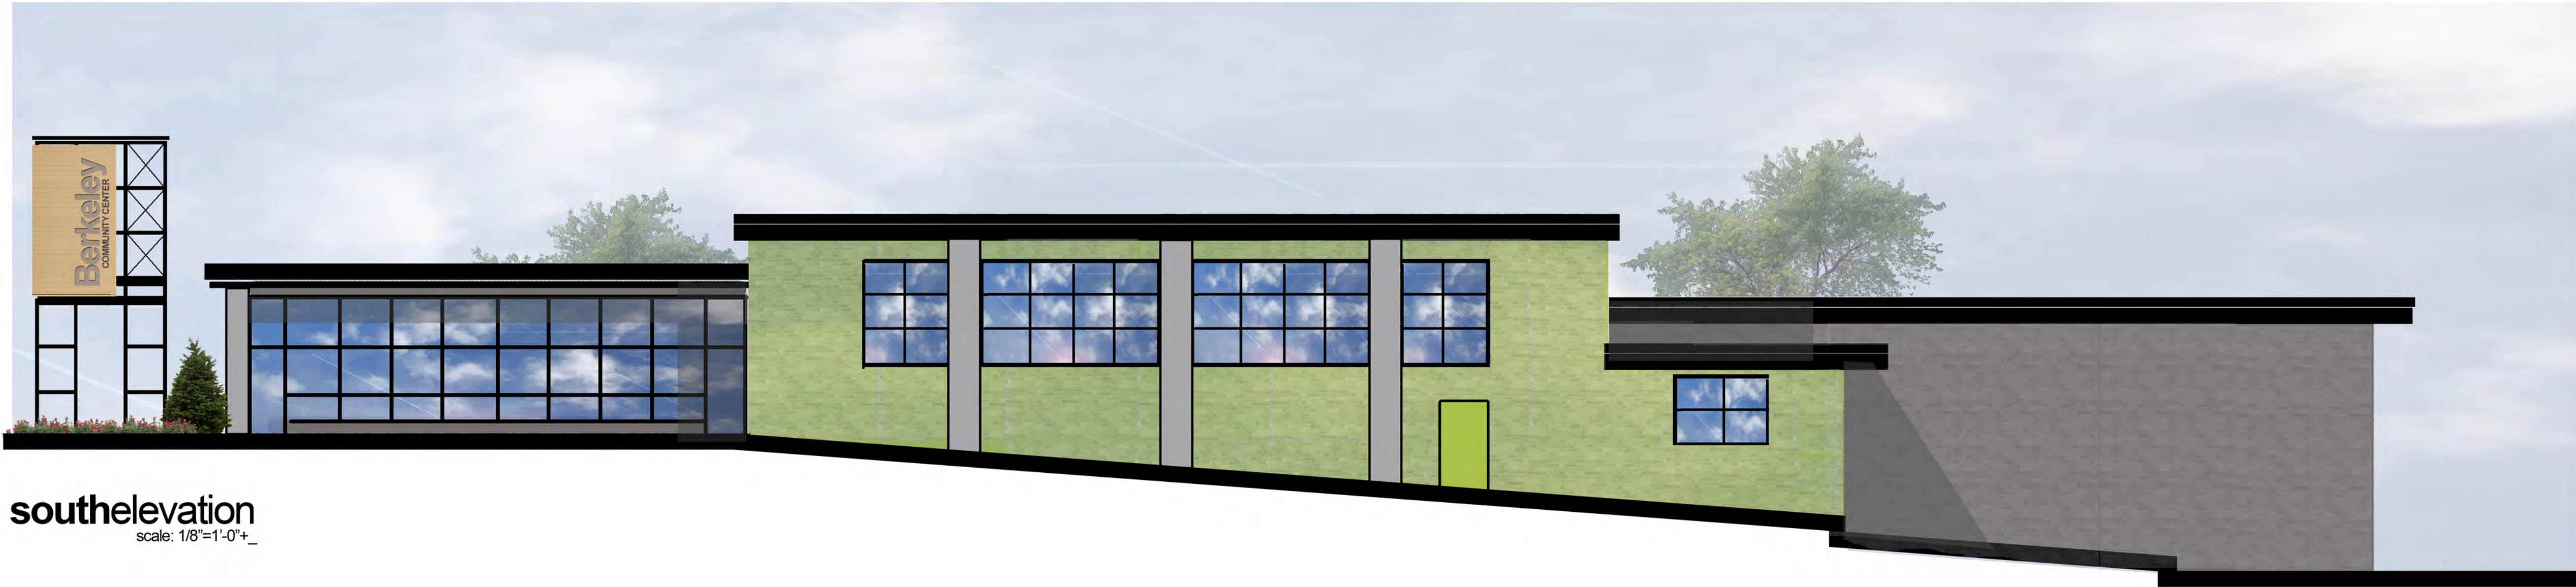

south elevation
scale: 1/8"=1'-0"+_



west elevation
scale: 1/8"=1'-0"+_

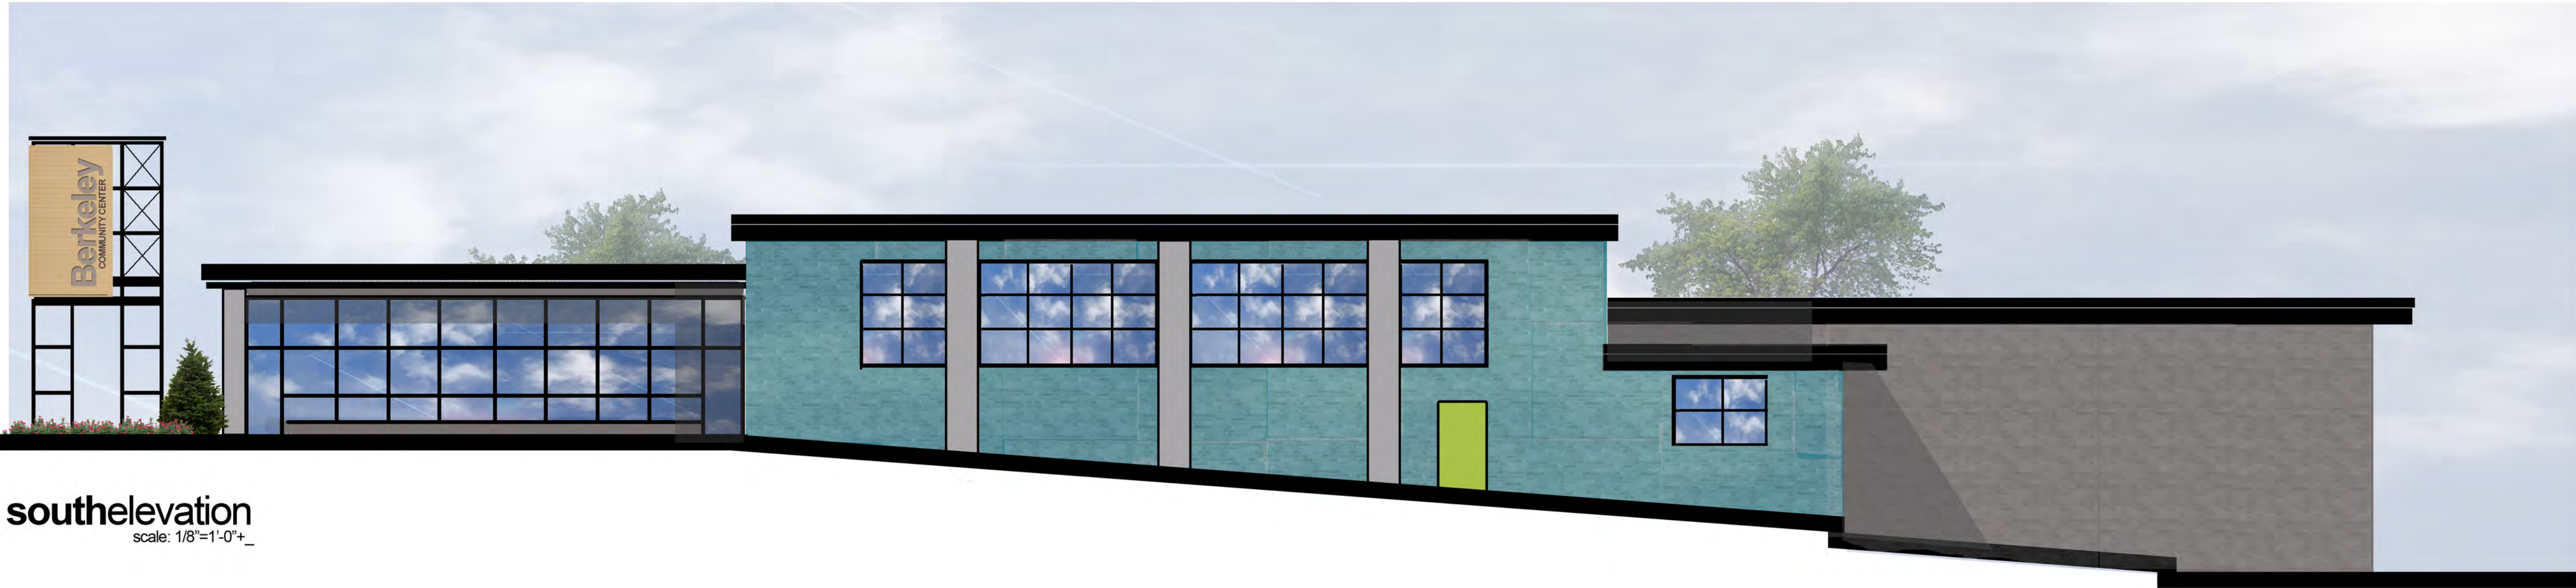

south elevation
scale: 1/8"=1'-0"+_