

New Public Works Warehouse
5860 North Hanley Road

CITY OF
Berkeley
MISSOURI



Chiodini
ARCHITECTS



N HANLEY RD


N HANLEY RD

GARFIELD AVE

GARFIELD AVE

Phase I


north hanley road

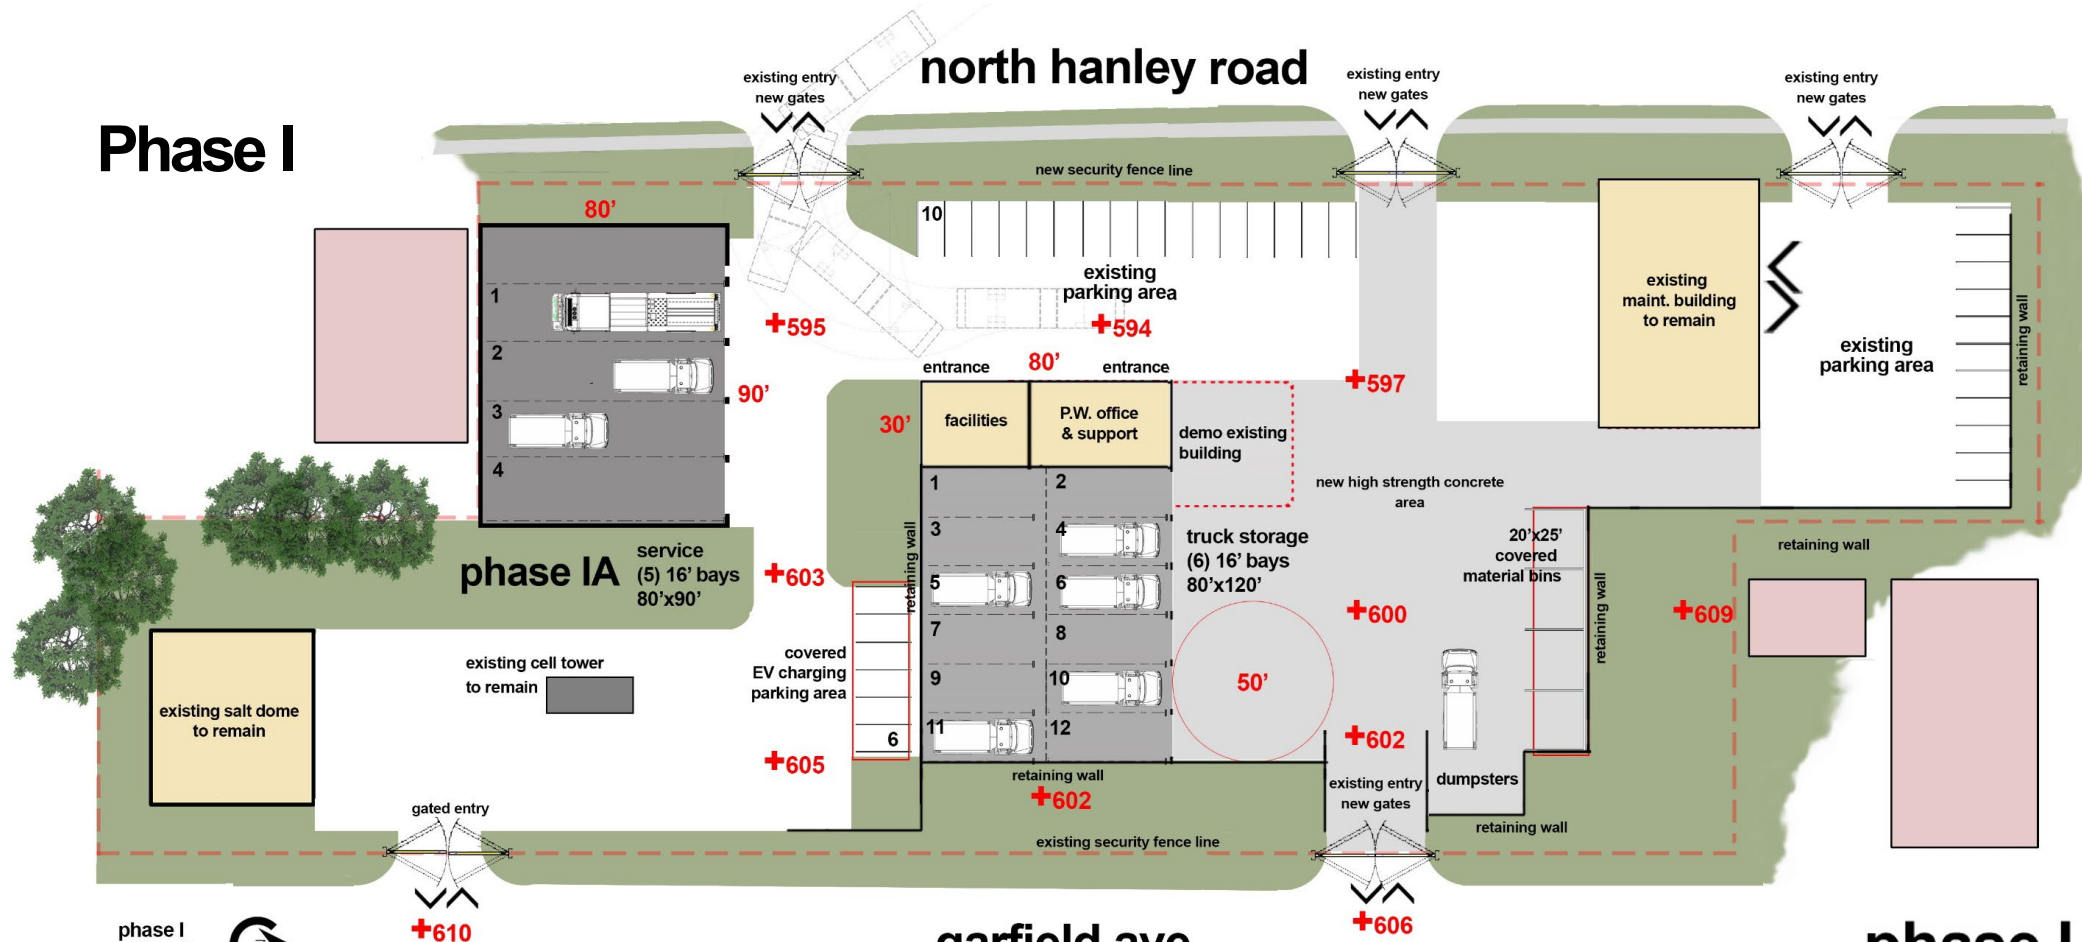

phase I
siteplan
scale: 1"=20'-0"


garfield ave.

phase I

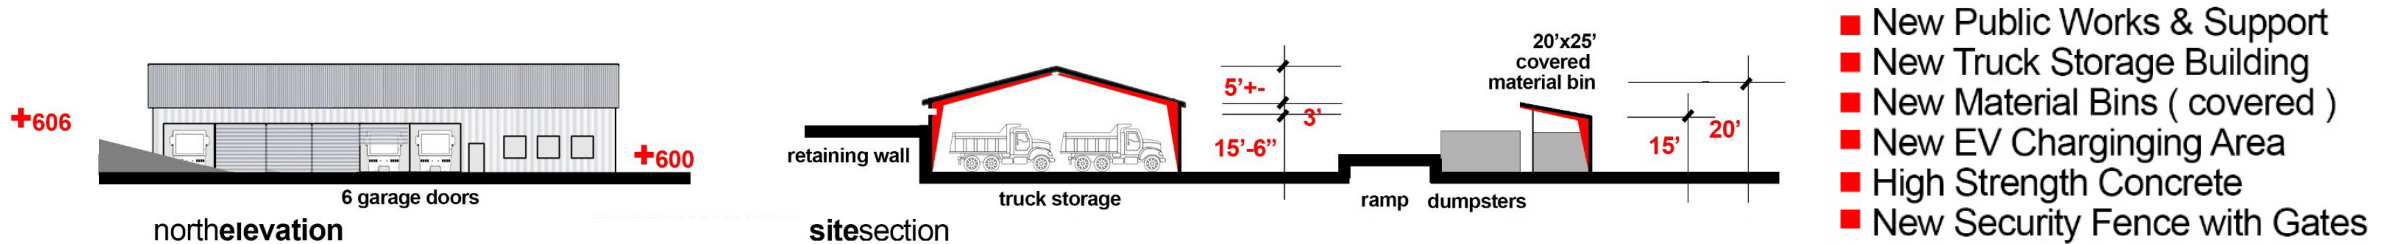



- New Public Works & Support
- New Truck Storage Building
- New Material Bins (covered)
- New EV Charging Area
- High Strength Concrete
- New Security Fence with Gates


Phase II

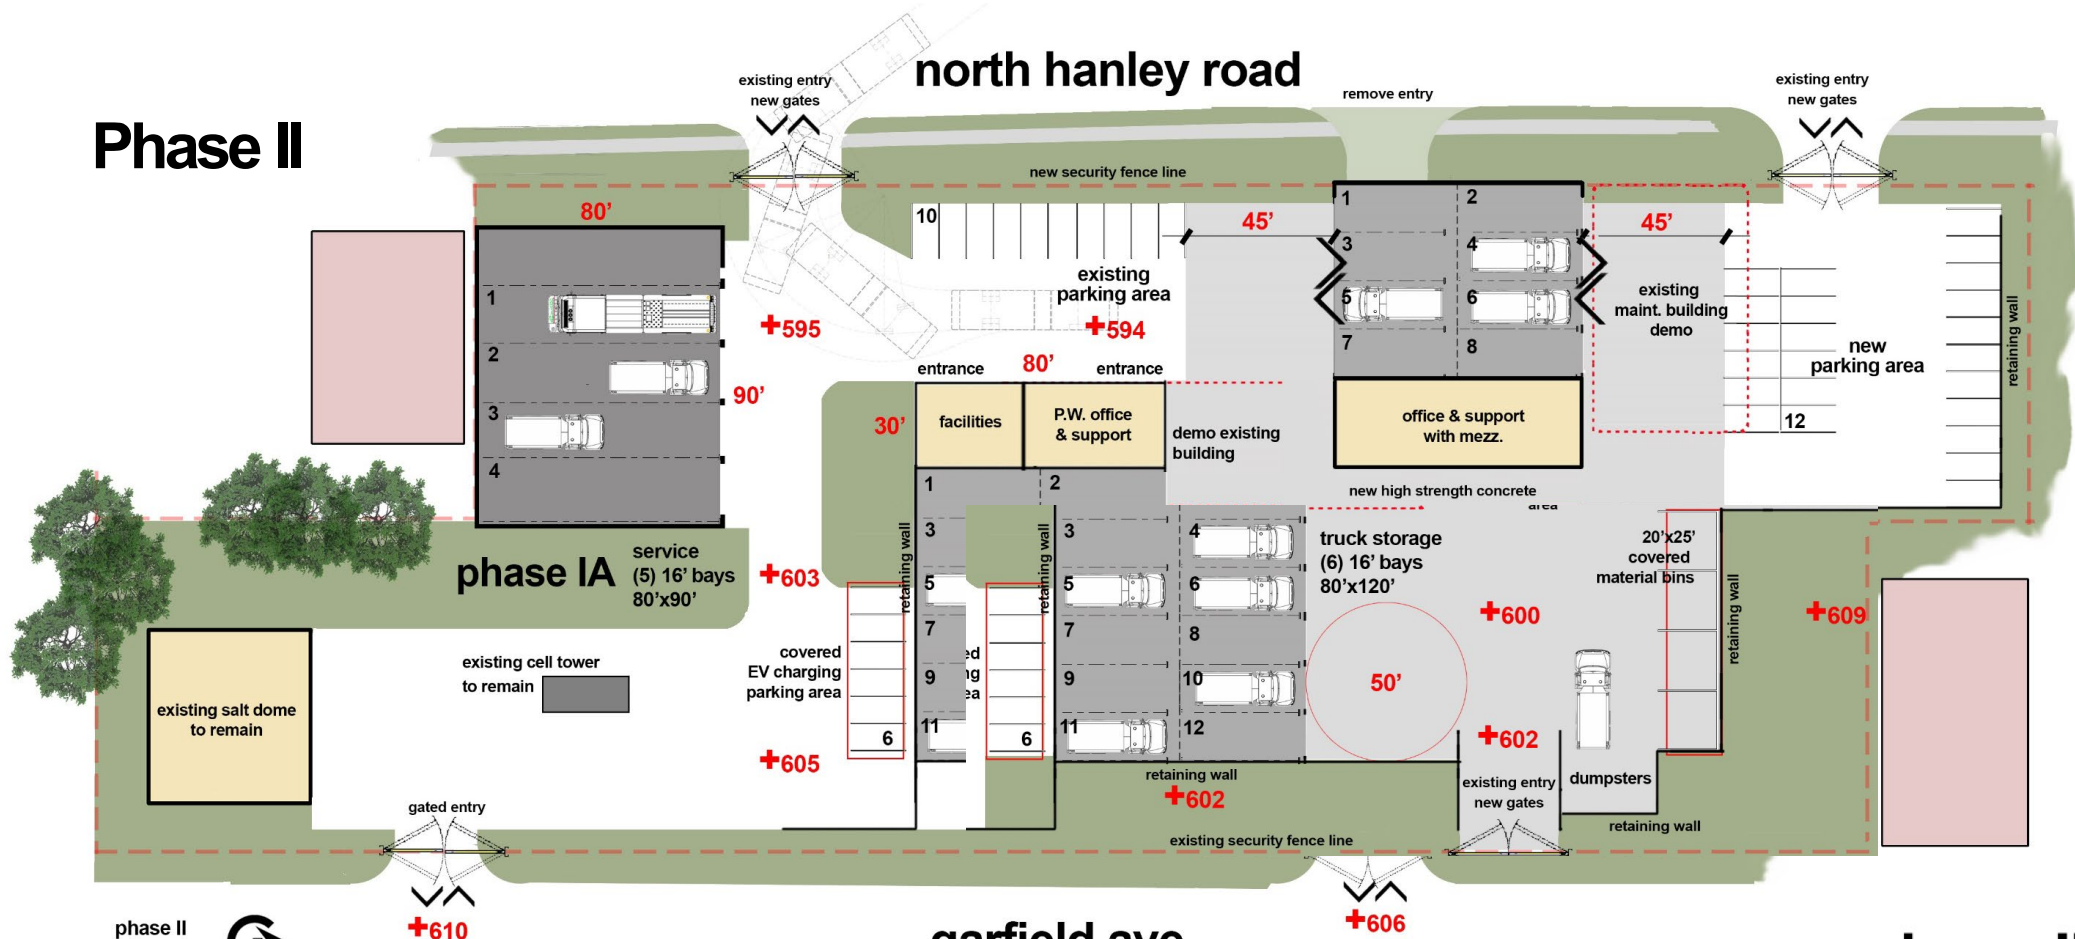

phase II

- New Maintenance Building
- Close Entry

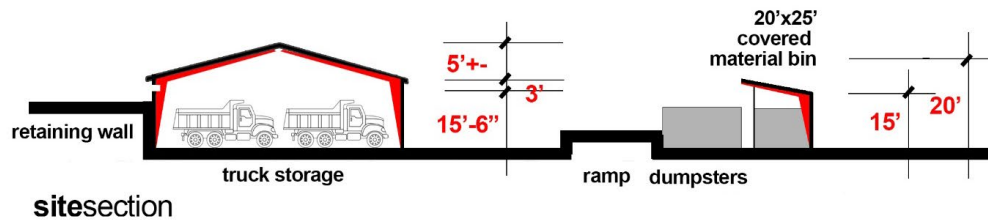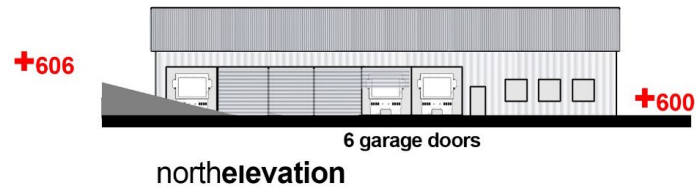

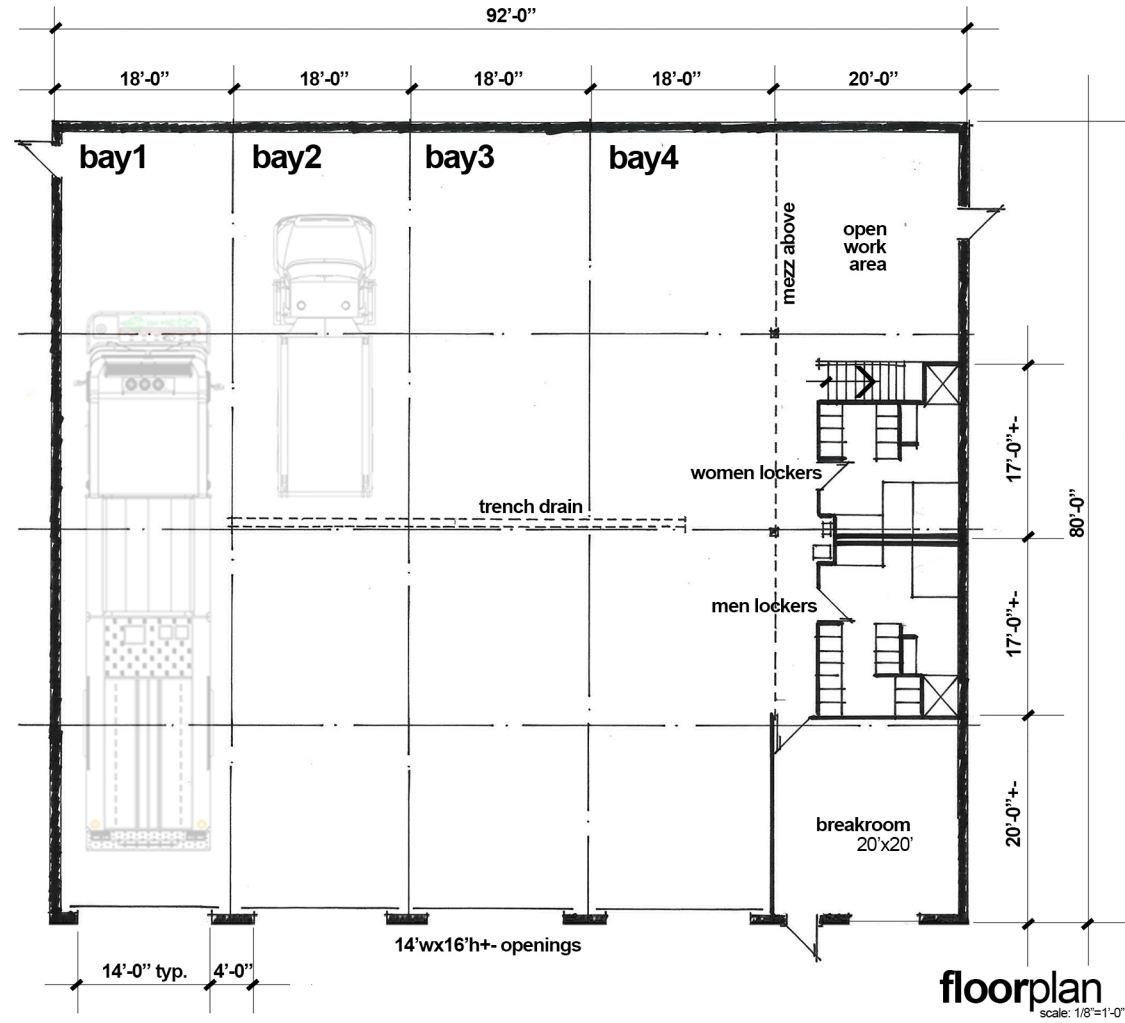


Sheet Name:

Date: june 24, 2024

City of Berkeley - Public Works Facility
5860 North Hanley Road
Berkeley, Missouri



Chadwick
ARCHITECTS
Chadwick Associates - Architects | Interior Design | Graphics
1401 South Brentwood Blvd., Suite 575
St. Louis, Missouri 63104
314.720.5881 | FAX 314.733.9999

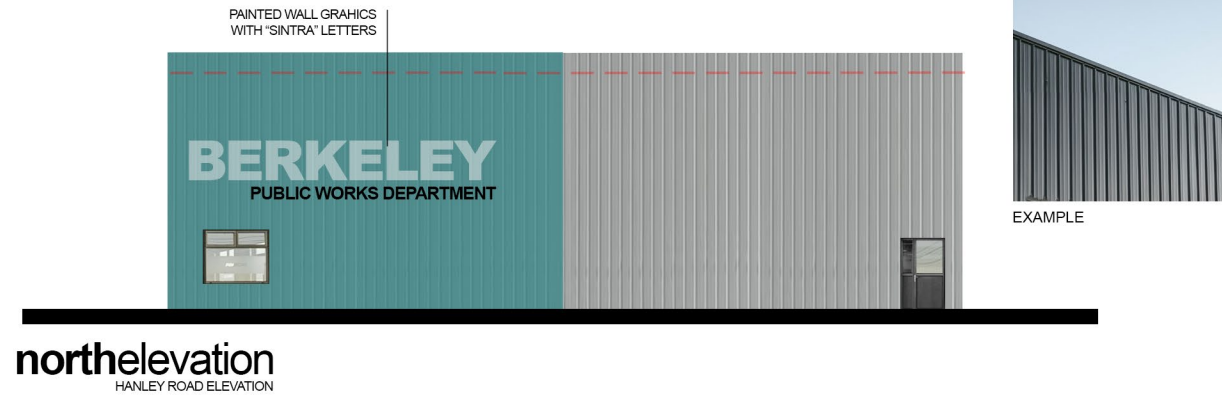



Metal Building Example